


2 Block C - First Floor
1 : 50




1 Block C - Ground Floor
1 : 50

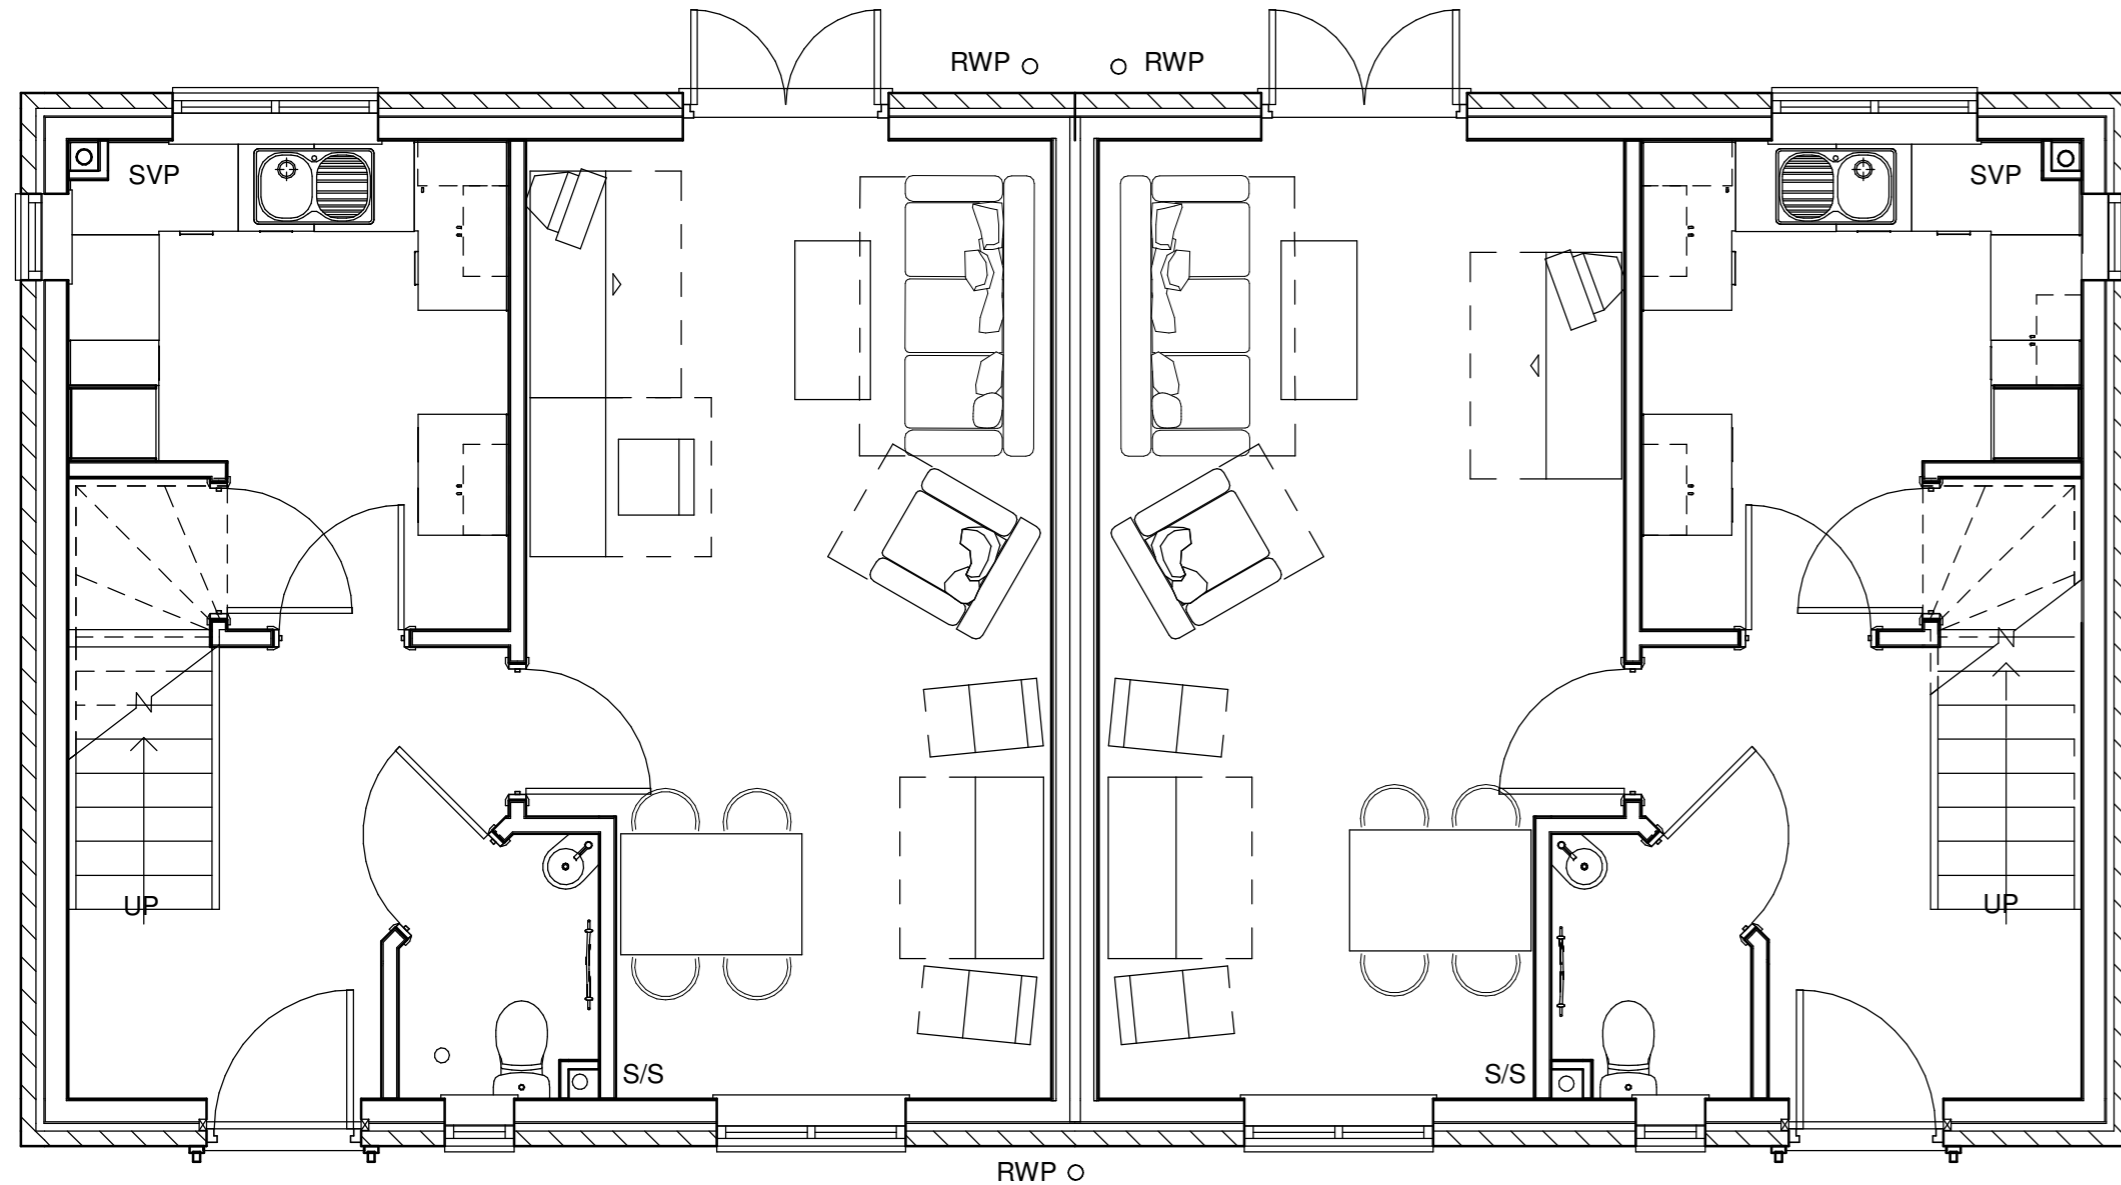


3 Front Elevation
1 : 100



4 Rear Elevation
1 : 100

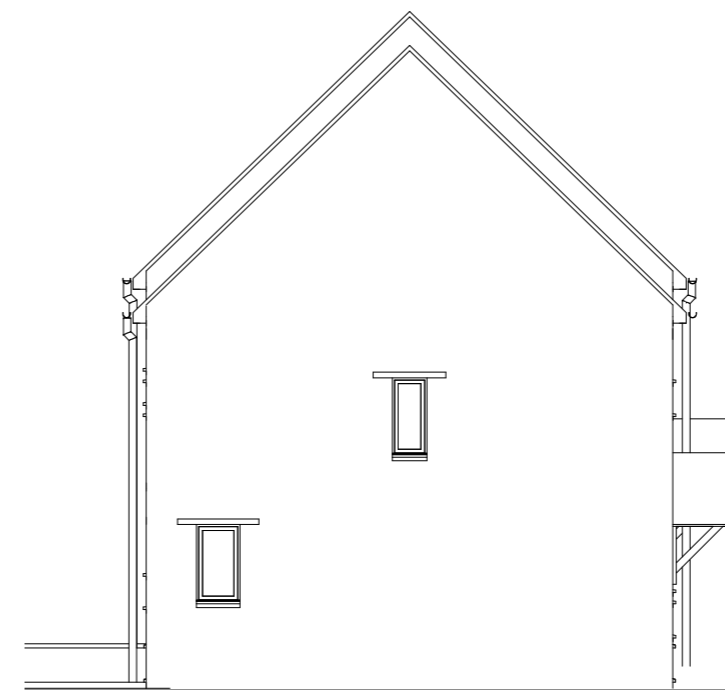

5 Elevation - East Gable
1 : 100

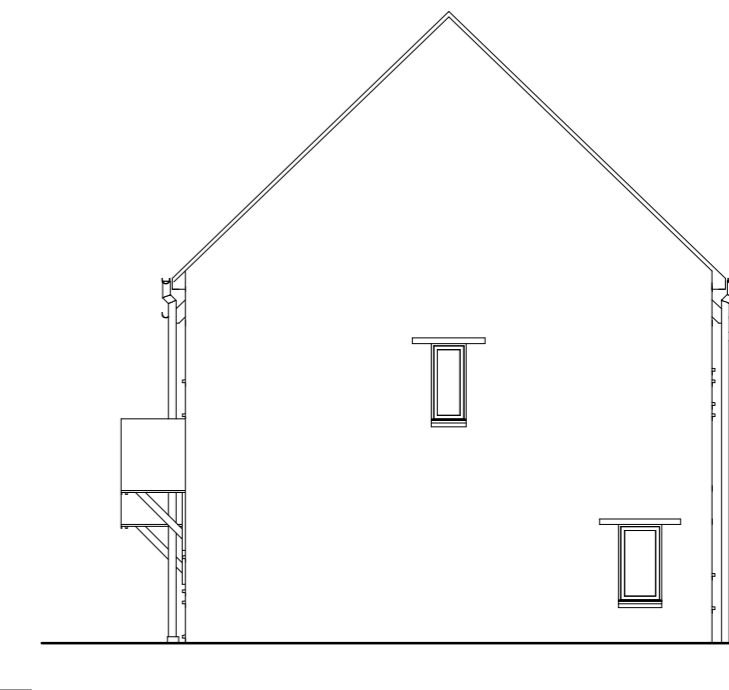

6 Elevation - West Gable
1 : 100

ALL DIMENSIONS TO BE CHECKED ON SITE
ANY DISCREPANCY BETWEEN THIS DRAWING, OTHER DRAWINGS FORMING PART OF THIS CONTRACT, OR THE SPECIFICATION / BILLS OF QUANTITIES MUST BE CLARIFIED BEFORE COMMENCEMENT OF ANY WORK OR ORDERING OF ANY MATERIALS.
THE COPYRIGHT OF THE DRAWING AND DESIGN IS THE PROPERTY OF THE COMPANY - REPRODUCTION IS PROHIBITED.

NOTES

PLANNING ISSUE

Rev	Date	By	CHK	Comment
B	280912	ms		F' Bedroom window relocated
A	270912	ms		Home office added

30 YEARS OF BRINGING IDEAS TO LIFE



FRANKHAM

Celebrating 30 years 1982-2012

Frankham Consultancy Group Limited
Frankham House, Wootton Business Park
Wootton, Abingdon, Oxfordshire, OX13 6FD
T: 01865 322500 F: 01865 327393
E: enquire@frankham.com www.frankham.com

Client:
Cottsway H A

Project Title:
**Land at Manor Farm
North Street
Middle Barton**

Drawing Title:
**Block C - GA
2 x 2B Houses**

Status:
PLANNING ISSUE

Drawn By: ms	Scale: As indicated	Date: 07/14/12
Designed By: ms	Checked By: -	Approved By: -

Job No/ File Ref: **611658**

Drawing No: 103	Rev: B
---------------------------	-----------