

ALL DIMENSIONS TO BE CHECKED ON SITE  
 ANY DISCREPANCY BETWEEN THIS DRAWING, OTHER DRAWINGS FORMING PART OF THIS CONTRACT, OR THE SPECIFICATION / BILLS OF QUANTITIES MUST BE CLARIFIED BEFORE COMMENCEMENT OF ANY WORK OR ORDERING OF ANY MATERIALS.  
 THE COPYRIGHT OF THE DRAWING AND DESIGN IS THE PROPERTY OF THE COMPANY - REPRODUCTION IS PROHIBITED.

NOTES

PLANNING ISSUE




**3 Front Elevation**  
1 : 100

**5 Elevation - East Gable**  
1 : 100




**6 Elevation - West Gable**  
1 : 100

**4 Rear Elevation**  
1 : 100

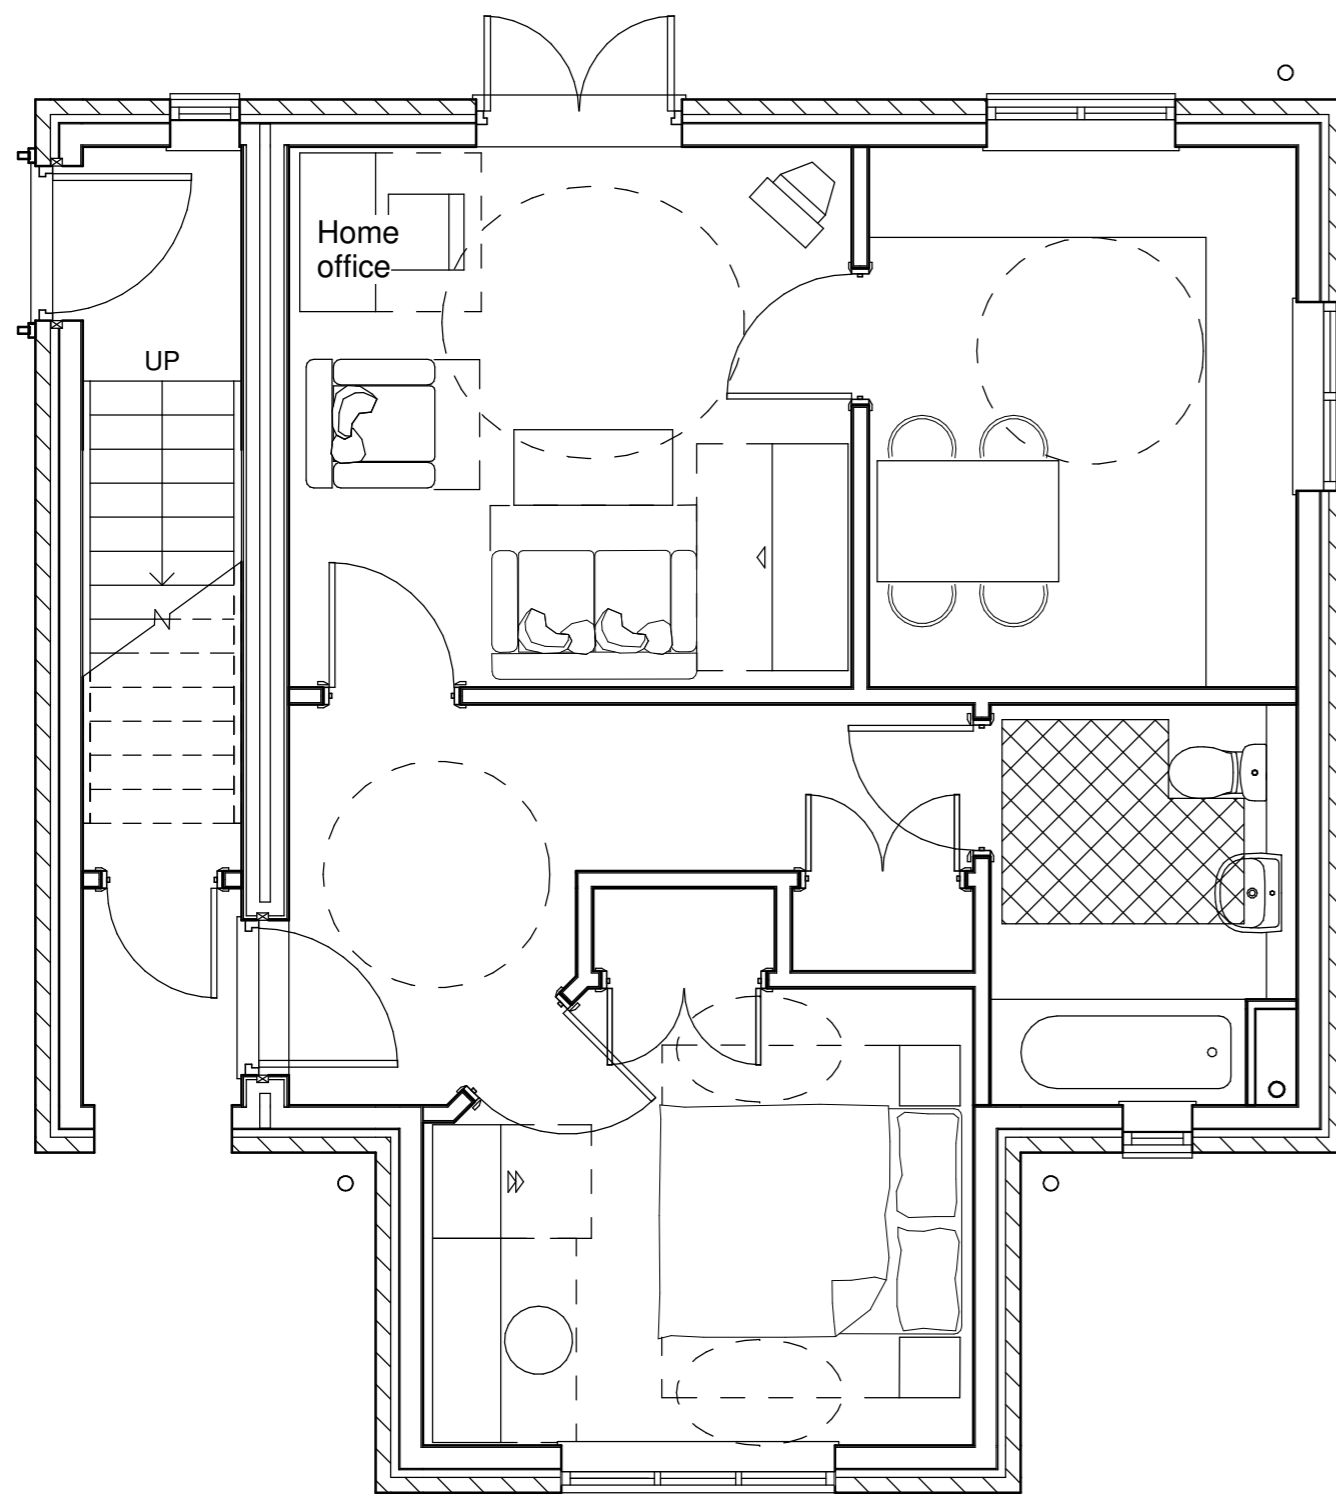

**1 Block C - Ground Floor**  
1 : 50

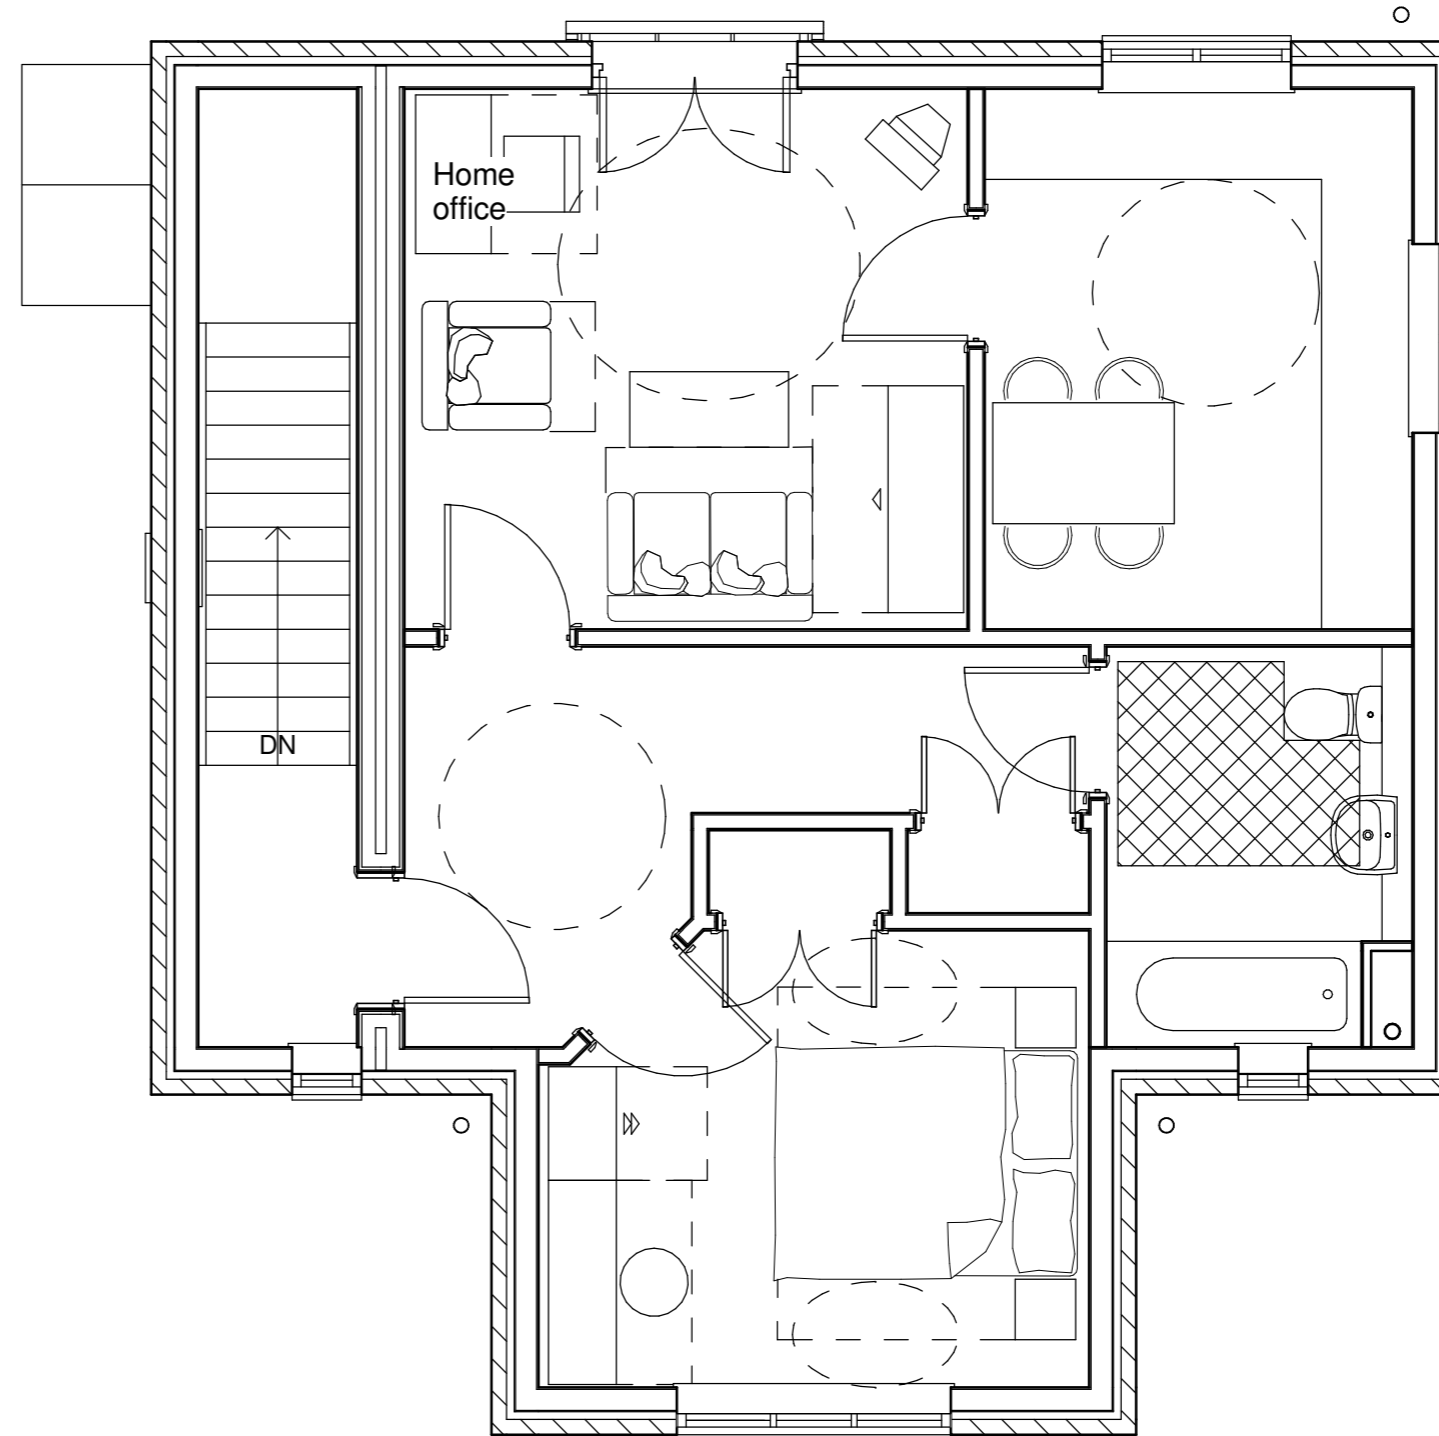

**2 Block C - First Floor**  
1 : 50

Rev	Date	By	Chk	Comment
B	280912	ms		Balcony clarified, chim'y added
A	270912	ms		Home office added

30 YEARS OF BRINGING IDEAS TO LIFE



**FRANKHAM**

Celebrating 30 years 1982-2012

Frankham Consultancy Group Limited  
 Frankham House, Wootton Business Park  
 Wootton, Abingdon, Oxfordshire, OX13 6FD  
 T: 01865 322500 F: 01865 327393  
 E: enquire@frankham.com www.frankham.com

Client:  
**Cottsway H A**

Project Title:  
**Land at Manor Farm  
North Street  
Middle Barton**

Drawing Title:  
**Block D - GA  
2 x 1B Flats**

Status:  
**PLANNING ISSUE**

Drawn By: <b>ms</b>	Scale: <b>As indicated</b>	Date: <b>07/14/12</b>
Designed By: <b>ms</b>	Checked By: <b>-</b>	Approved By: <b>-</b>

Job No/ File Ref: **611658**

Drawing No: <b>104</b>	Rev: <b>B</b>
---------------------------	------------------