


2 Block A - First Floor
1 : 50




1 Block A - Ground Floor
1 : 50

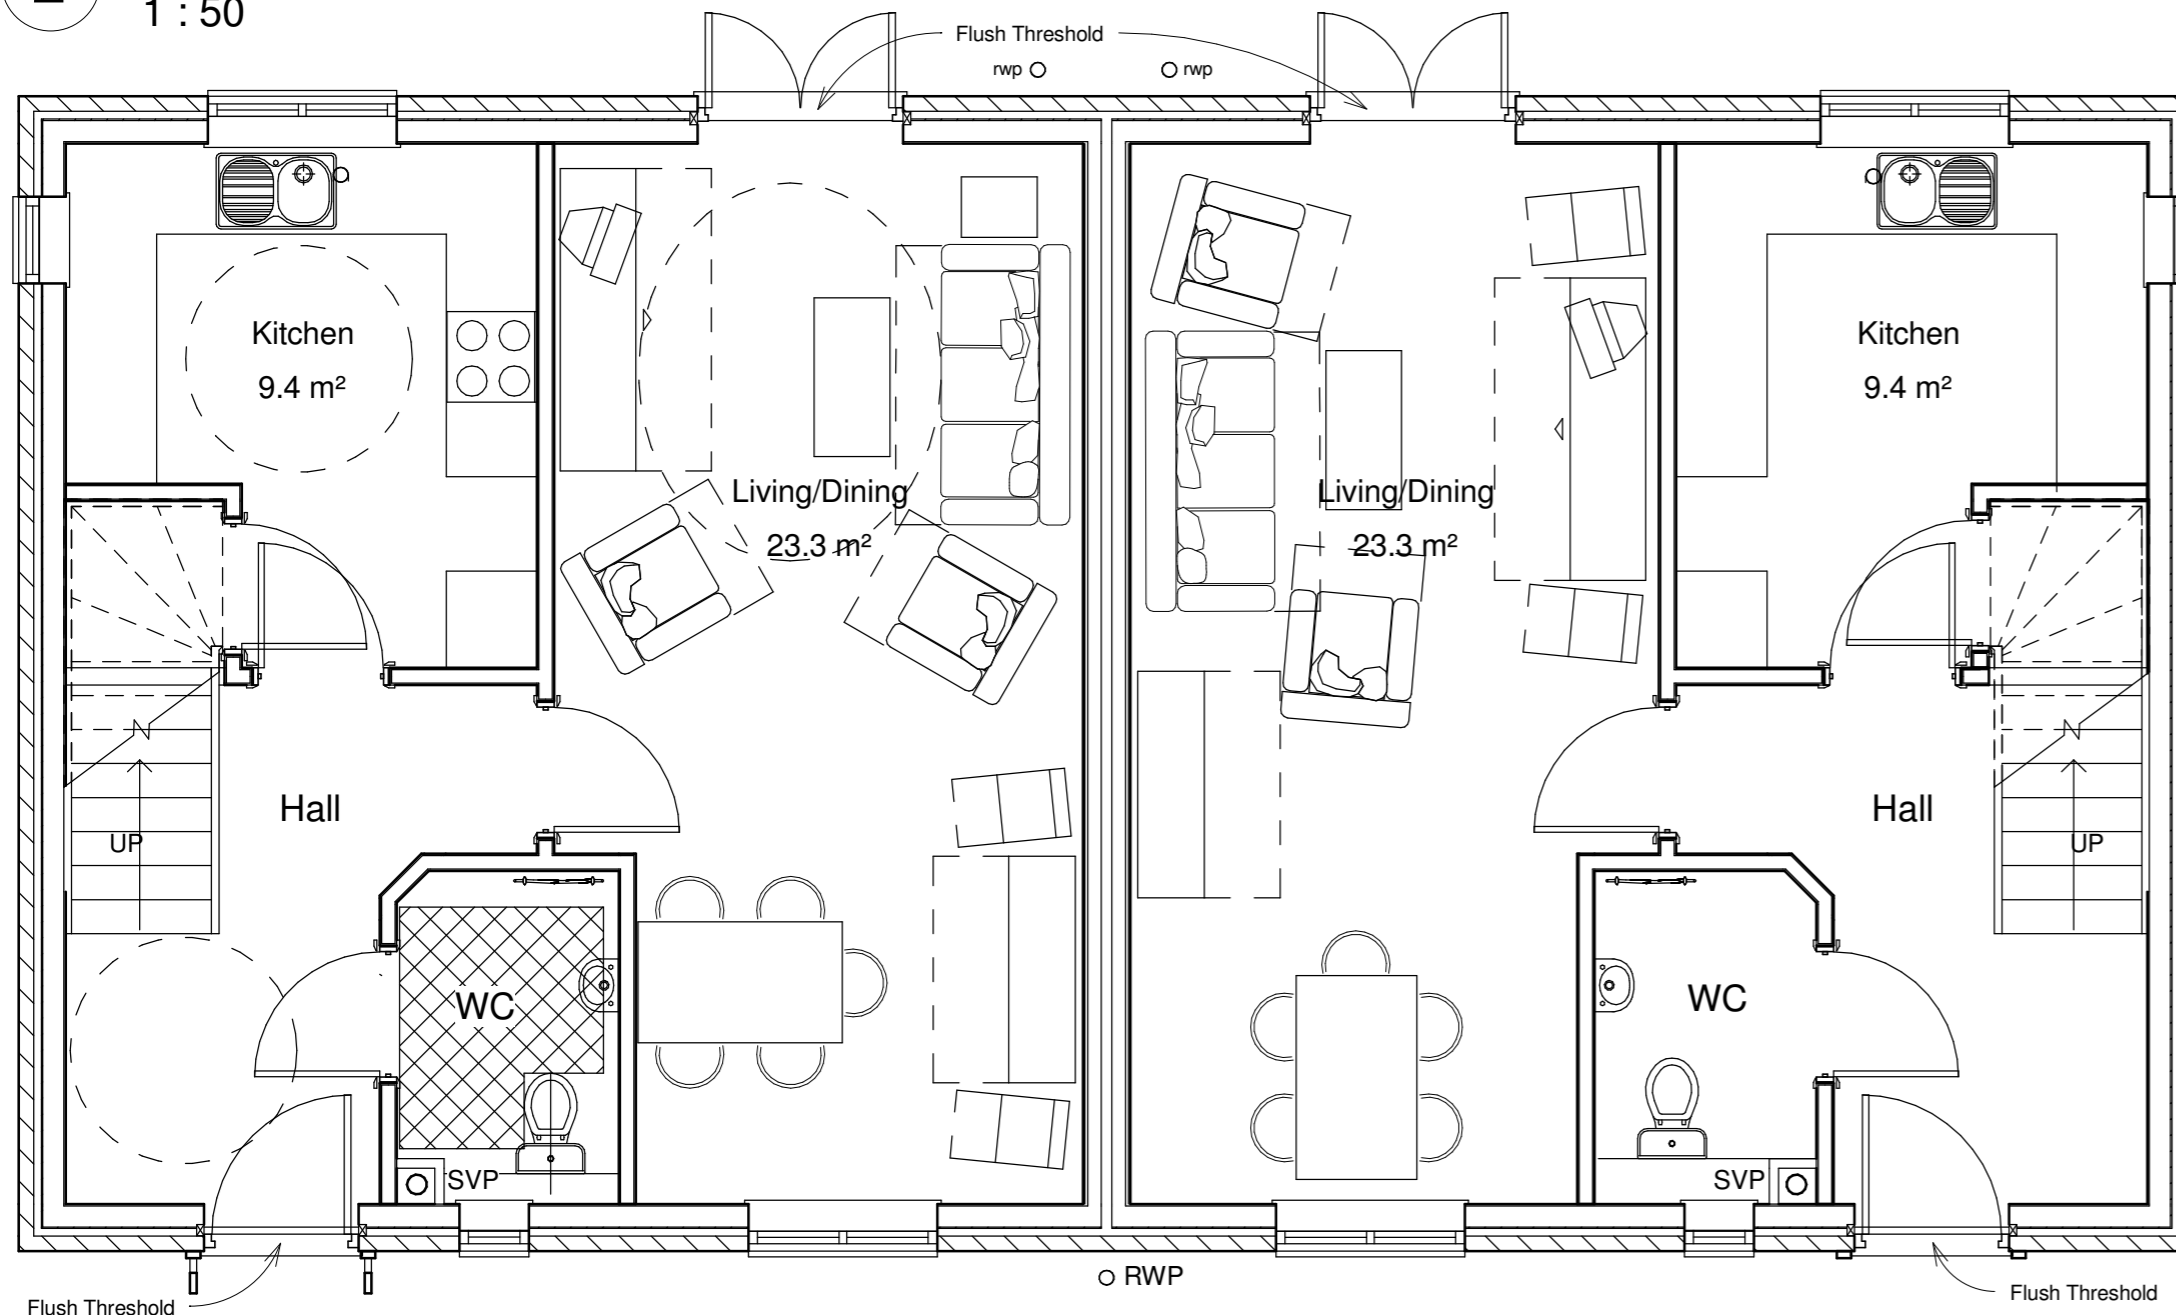


3 Front Elevation
1 : 100



4 Rear Elevation
1 : 100

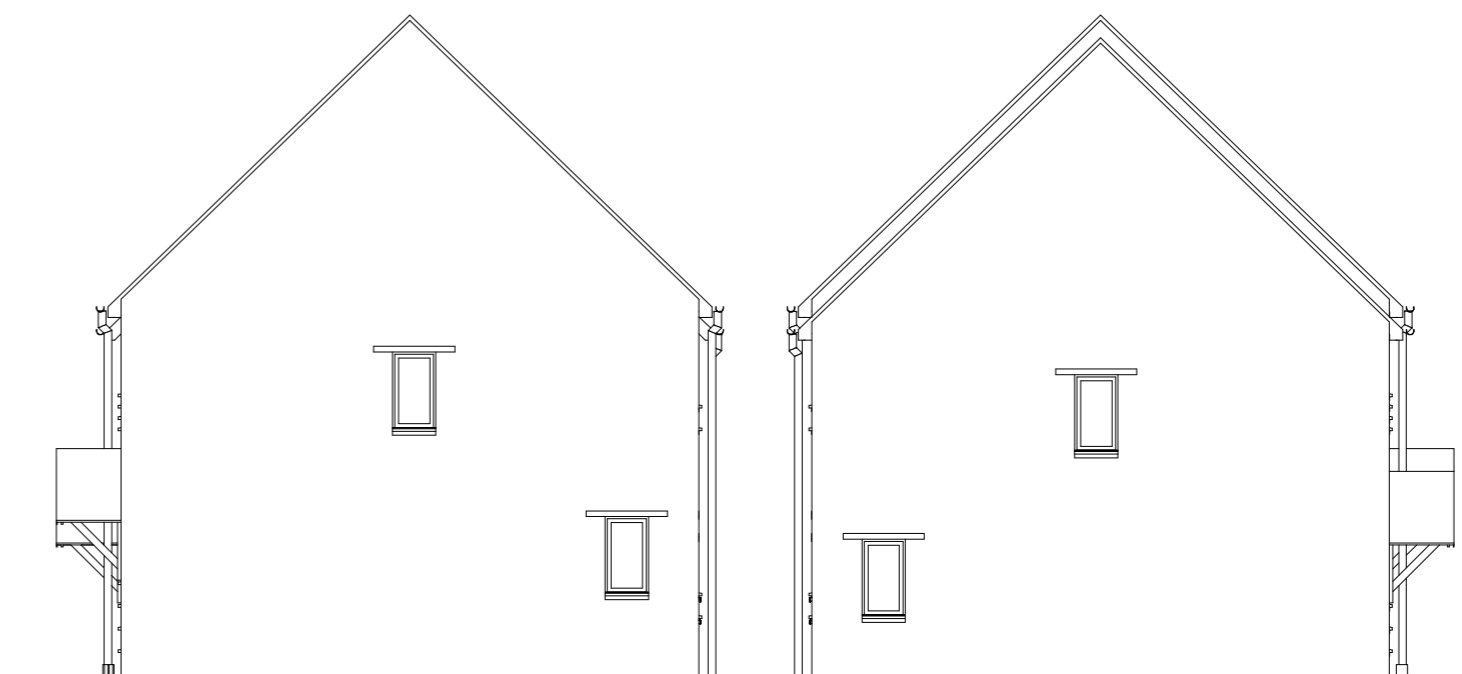

5 Elevation - West Gable
1 : 100

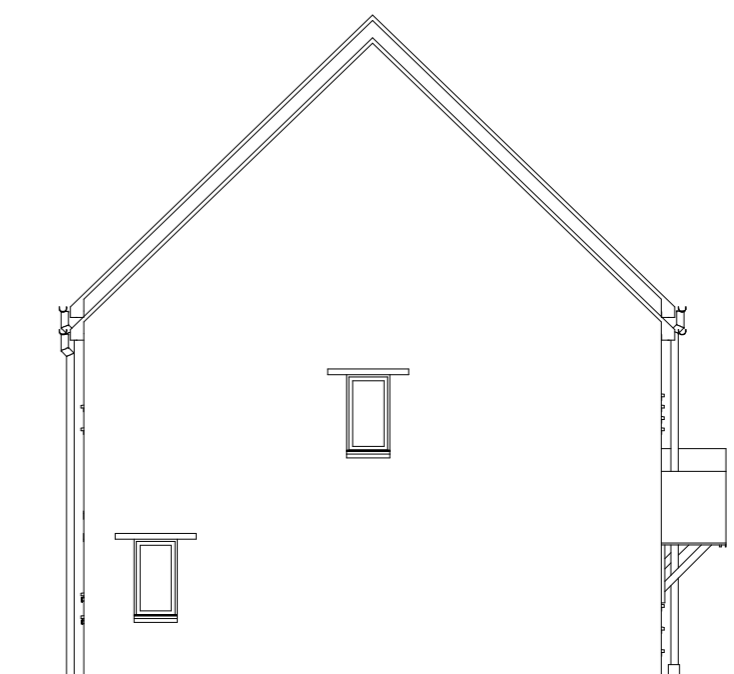

6 Elevation - East Gable
1 : 100

ALL DIMENSIONS TO BE CHECKED ON SITE
ANY DISCREPANCY BETWEEN THIS DRAWING, OTHER DRAWINGS FORMING PART OF THIS CONTRACT, OR THE SPECIFICATION / BILLS OF QUANTITIES MUST BE CLARIFIED BEFORE COMMENCEMENT OF ANY WORK OR ORDERING OF ANY MATERIALS.
THE COPYRIGHT OF THE DRAWING AND DESIGN IS THE PROPERTY OF THE COMPANY - REPRODUCTION IS PROHIBITED.

NOTES

PLANNING ISSUE

B	280912	ms		Bathroom window position
A	270912	ms		Home office added
Rev	Date	By	Chk	Comment

30 YEARS OF BRINGING IDEAS TO LIFE

FRANKHAM

Celebrating 30 years 1982-2012

Frankham Consultancy Group Limited
Frankham House, Woolton Business Park
Woolton, Abingdon, Oxfordshire, OX13 6FD
T: 01865 322500 F: 01865 327393
E: enquire@frankham.com www.frankham.com

Client:
Cottsway HA

Project Title:
**Land at Manor Farm
North Street
Middle Barton**

Drawing Title:
**Block A
GA - 3B/5P houses**

Status:
PLANNING ISSUE

Drawn By:	Scale:	Date:
ms	As indicated	07/13/12
Designed By:	Checked By:	Approved By:
ms	-	-

Job No/ File Ref: **611658**

Drawing No:	Rev:
101	B