


2 Block B - First Floor  
1 : 50

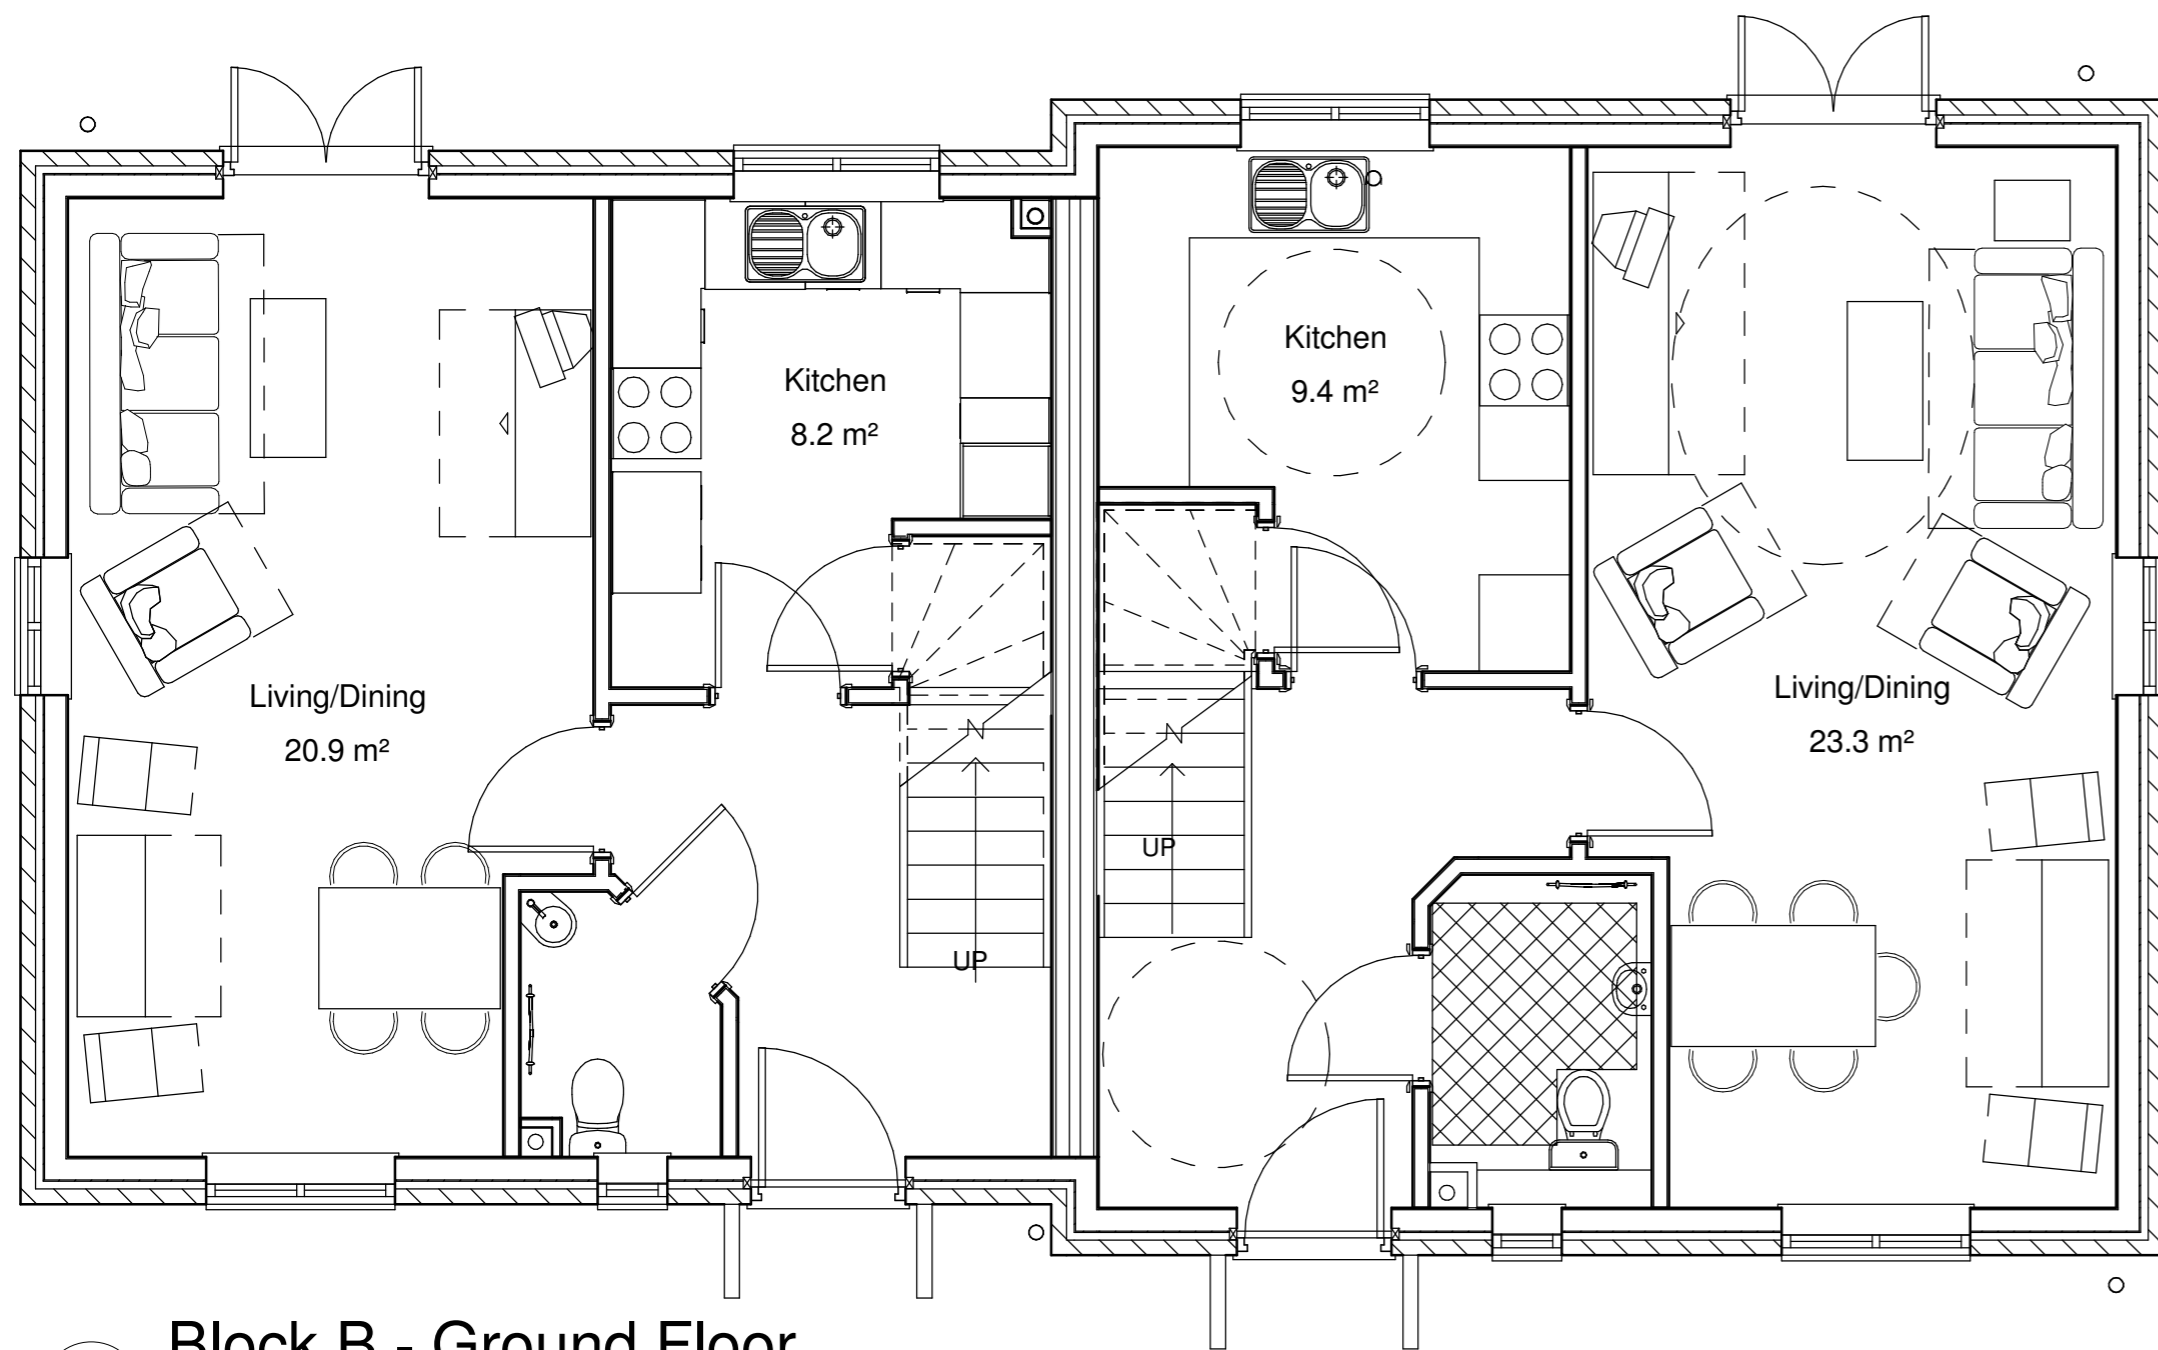


1 Block B - Ground Floor  
1 : 50




3 Front Elevation  
1 : 100



4 Rear Elevation  
1 : 100

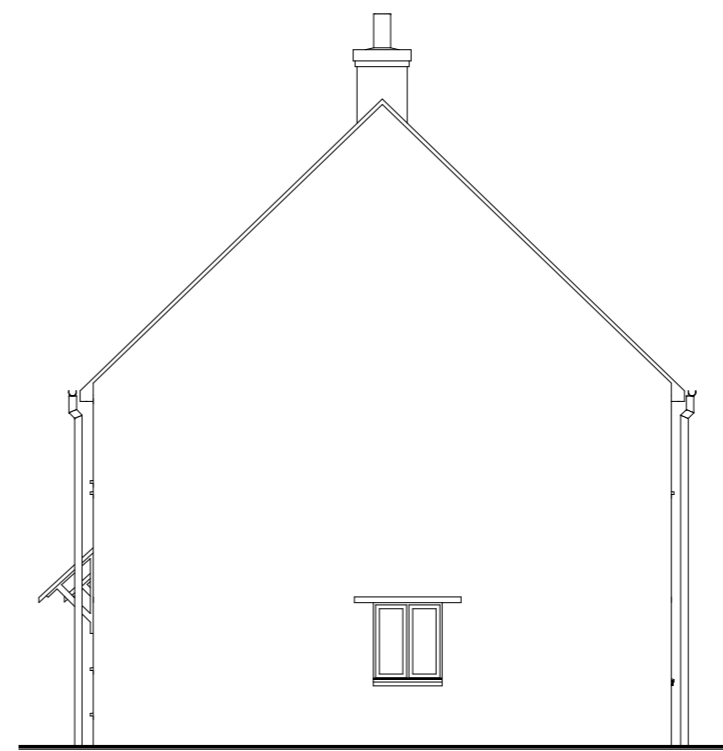

5 Elevation - West Gable  
1 : 100

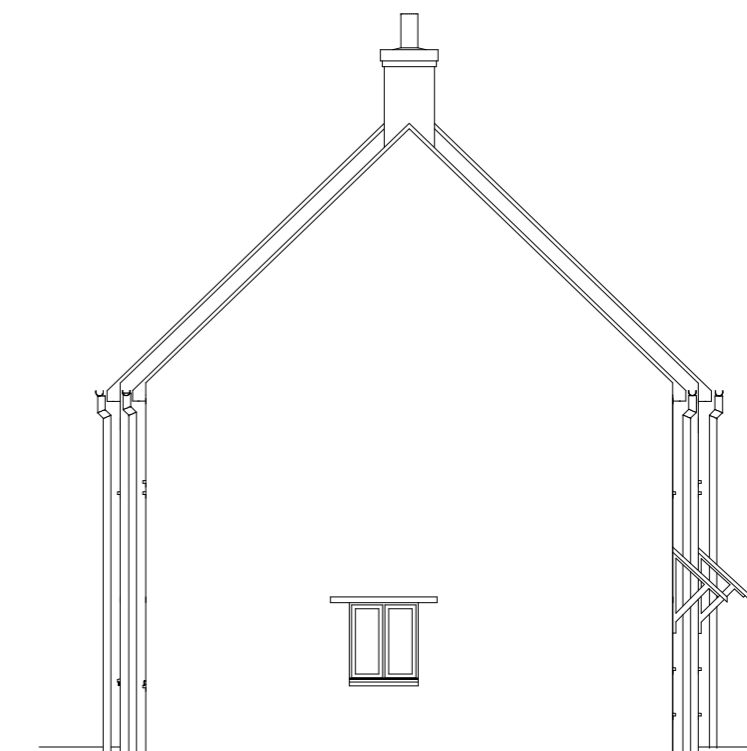

6 Elevation - East Gable  
1 : 100


ALL DIMENSIONS TO BE CHECKED ON SITE  
ANY DISCREPANCY BETWEEN THIS DRAWING, OTHER DRAWINGS FORMING PART OF THIS CONTRACT, OR THE SPECIFICATION / BILLS OF QUANTITIES MUST BE CLARIFIED BEFORE COMMENCEMENT OF ANY WORK OR ORDERING OF ANY MATERIALS.  
THE COPYRIGHT OF THE DRAWING AND DESIGN IS THE PROPERTY OF THE COMPANY - REPRODUCTION IS PROHIBITED.

NOTES

PLANNING ISSUE

Rev	Date	By	CHK	Comment
C	290113	ms		Change to 1 x 2B/1 x 3B
B	280912	ms		Bathroom window position
A	270912	ms		Home office added

30 YEARS OF BRINGING IDEAS TO LIFE



**FRANKHAM**

Celebrating 30 Years 1982-2012

Frankham Consultancy Group Limited  
Frankham House, Wootton Business Park  
Wootton, Abingdon, Oxfordshire, OX13 6FD  
T: 01865 922500 F: 01865 927393  
E: enquire@frankham.com www.frankham.com

Client:  
**Cottsway HA**

Project Title:  
**Land at Manor Farm  
North Street  
Middle Barton**

Drawing Title:  
**Block B - GA  
3B/5P AND 2B/4P  
houses**

Status:  
**PLANNING ISSUE**

Drawn By: <b>ms</b>	Scale: <b>As indicated</b>	Date: <b>07/13/12</b>
Designed By: <b>ms</b>	Checked By: <b>-</b>	Approved By: <b>-</b>

Job No/ File Ref: **611658**

Drawing No: <b>102</b>	Rev: <b>C</b>
---------------------------	------------------